

AIR & SOIL GAS BARRIER (MIN. 10 MIL. POLY.) OR HALO® SUBTERRA®, ALL JOINTS/SEAMS SEALED WITH TAPE OR FLEXIBLE CAULKING

HEAT-SHEET® HEAVY ON UNDISTURBED SOIL OR GRAVEL, HEAT-SHEET® HEAVY ACTS AS THE SUB-SLAB VENTILATION LAYER

NOTE: HEAT-SHEET® HEAVY CAN BE PLACED DIRECTLY ON UNDISTURBED SOIL, COMPACTED FILL OR SAND

CRUSHED GRAVEL USED TO LEVEL HEAT-SHEET® HEAVY  
UNDISTURBED EARTH



**HEAT-SHEET®**  
**HEAVY**

HeatSheet.com 1-866-944-0153


The drawing represented herein is to be used as a reference guide only; the user shall check to ensure the drawing meets local building codes and construction practices by consulting local building officials and professionals, including any additional requirements. Logix Brands reserves the right to make changes to the drawing without notice and assumes no liability in connection with the use of the drawing including modification, copying or distribution.

Drawing: 1-1


Date: MAR.2025

Pg: 1

Title: HEAT-SHEET® HEAVY RADON MITIGATION SYSTEM: COM. INT. GRADE BEAM

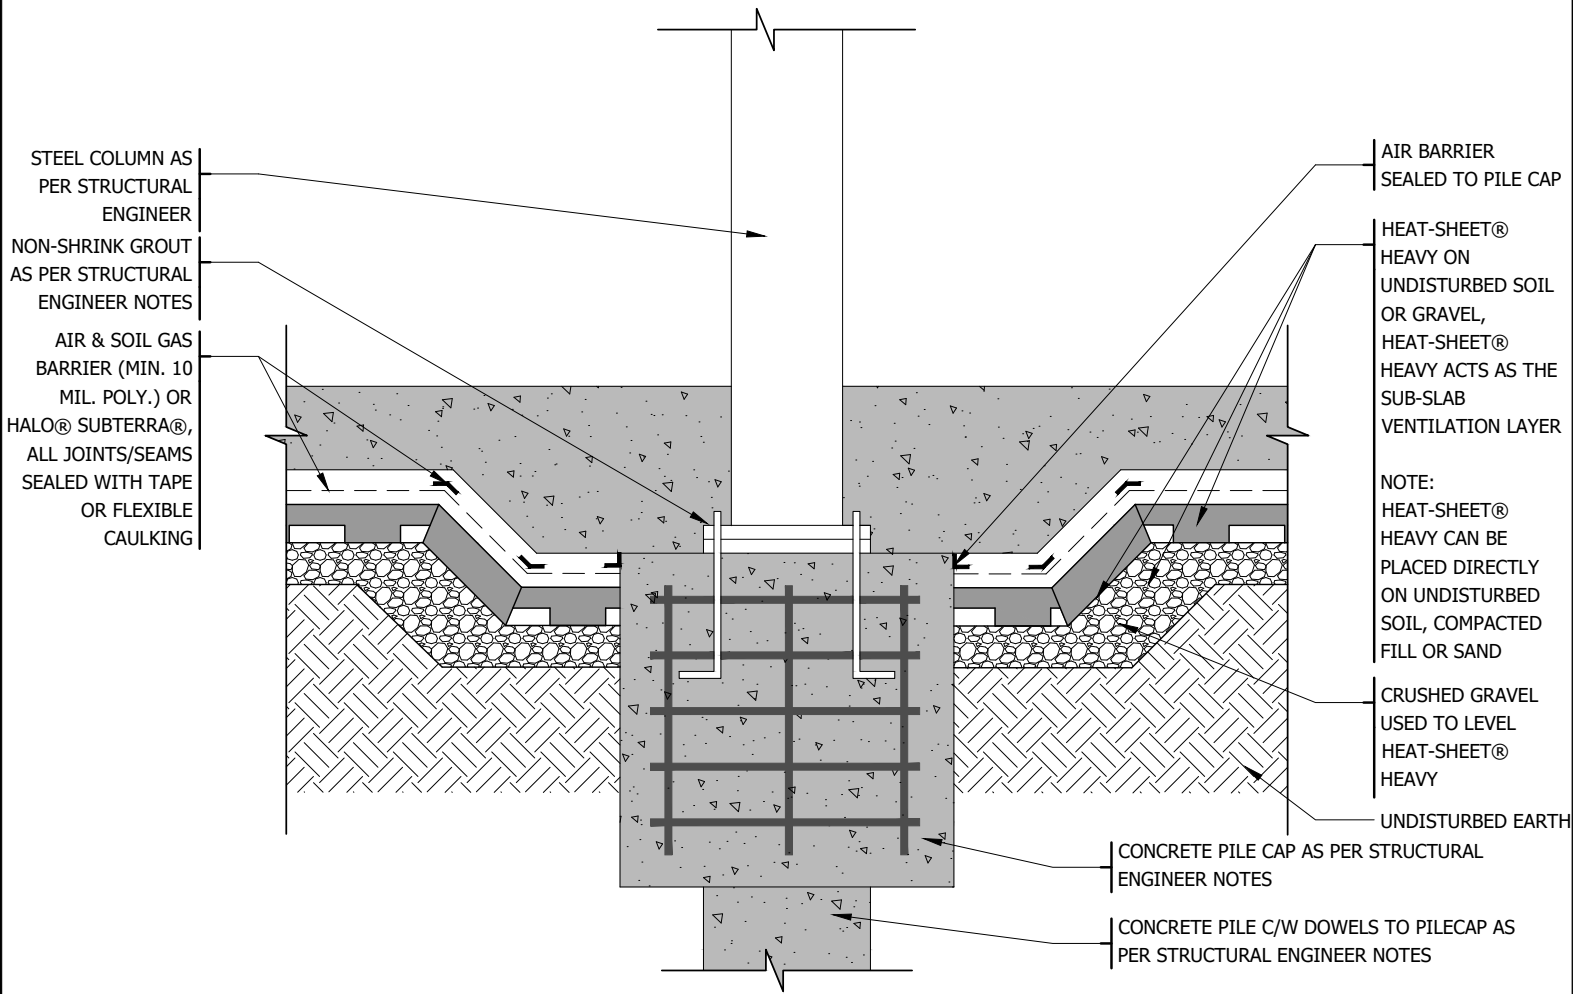

The drawing represented herein is to be used as a reference guide only; the user shall check to ensure the drawing meets local building codes and construction practices by consulting local building officials and professionals, including any additional requirements. Logix Brands reserves the right to make changes to the drawing without notice and assumes no liability in connection with the use of the drawing including modification, copying or distribution.

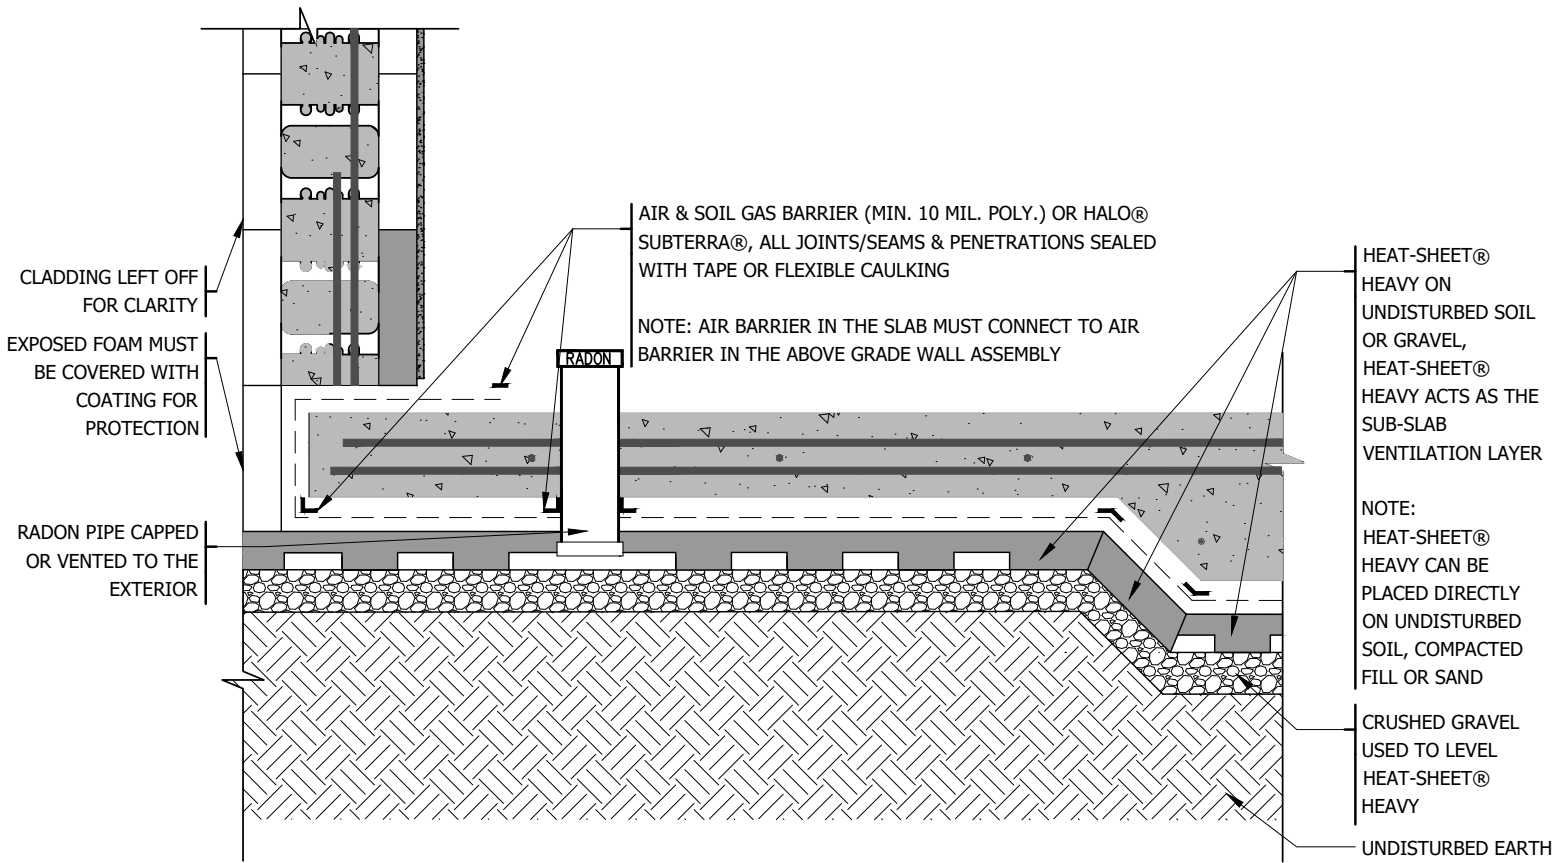

The drawing represented herein is to be used as a reference guide only; the user shall check to ensure the drawing meets local building codes and construction practices by consulting local building officials and professionals, including any additional requirements. Logix Brands reserves the right to make changes to the drawing without notice and assumes no liability in connection with the use of the drawing including modification, copying or distribution.

Drawing:  
1-3

Date:  
MAR.2025

Pg:  
3



HeatSheet.com

1-866-944-0153

Title:  
HEAT-SHEET® HEAVY RADON MITIGATION SYSTEM: COM. EXT. WALL W/VENT PIPE